


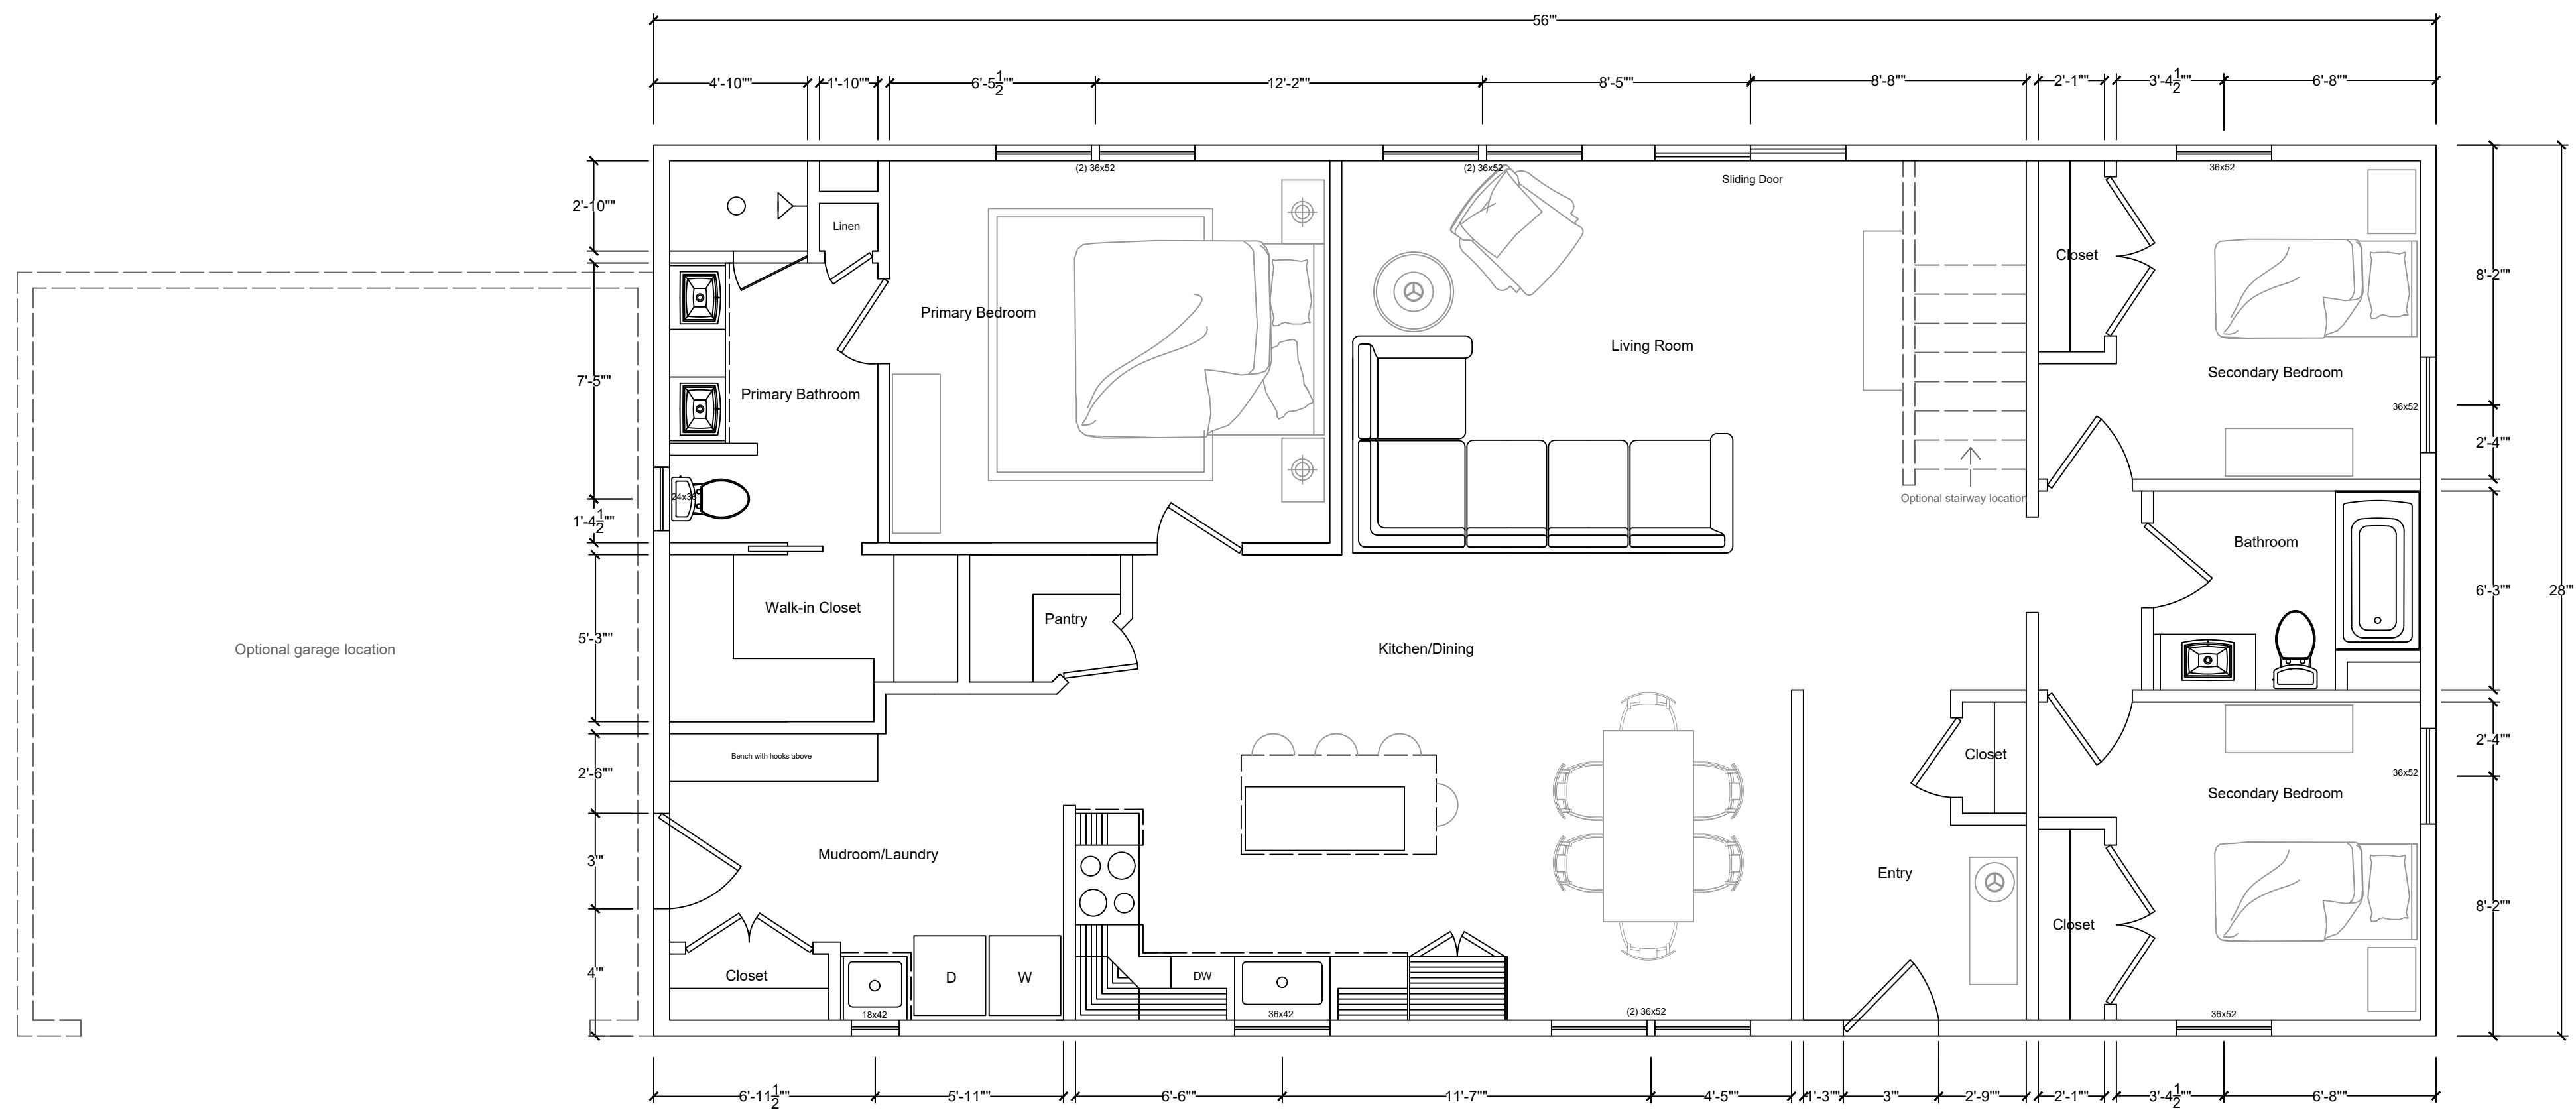

DESIGNS | BY DAWN
— KITCHEN & BATH —

416 E. Mitchell Street
Petoskey, MI 49770

231-347-1977

Exclusively
Designed For: Petoskey Building Trades

Designed By: LY Date: 8/18/22

Drafted By: _____ Scale: 1/4"=1'-0"

Revisions: _____ Page: _____

PETOSKEYKITCHENS.COM